



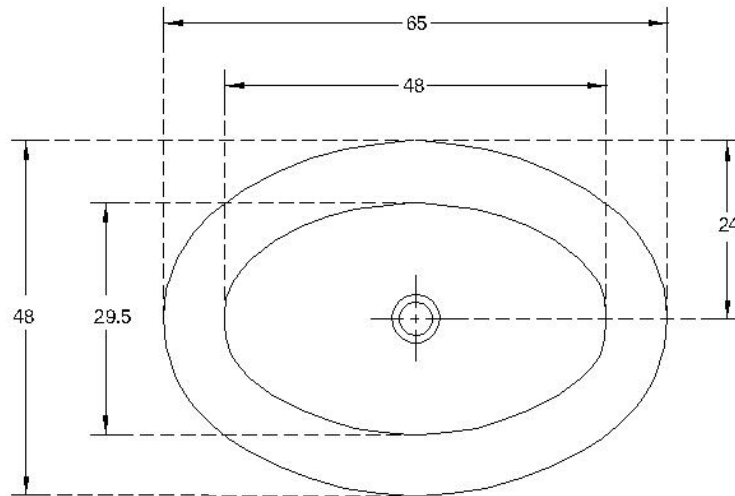

PLAN VIEW

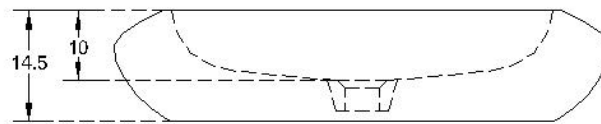

FRONT ELEVATION

CATALOGUE No.:	10073
ITEM DESCRIPTION:	WASH BASIN TABLE TOP BLAMONT (65 X 46 X 14.5 CM)
DRAWN:	UNIT: CM
CHECKED:	SCALE: 1:10
APPROVED:	DRG. No.: WB/069
DATE: 18.03.2009	Rev. No.: 0