



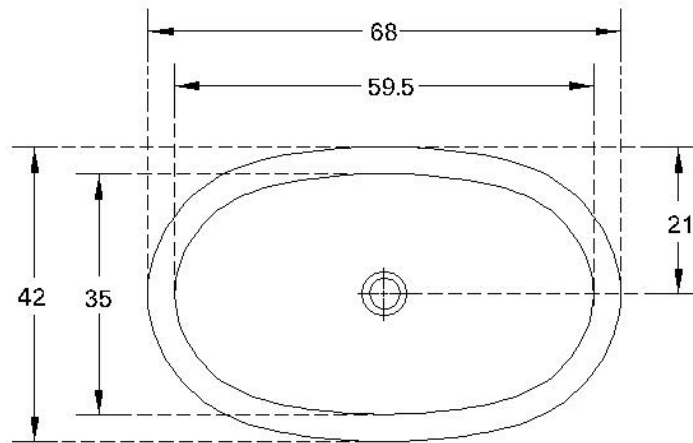

PLAN VIEW

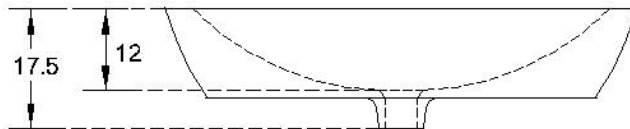

FRONT ELEVATION

CATALOGUE No.: 91036	
ITEM DESCRIPTION: WASH BASIN CORNICE (68 X 42 X 17.5 CM)	
DRAWN:	UNIT: CM
CHECKED:	SCALE: 1:10
APPROVED:	DRG. No.: WB/130 REV. No.: 0
DATE: 17.03.2009	