


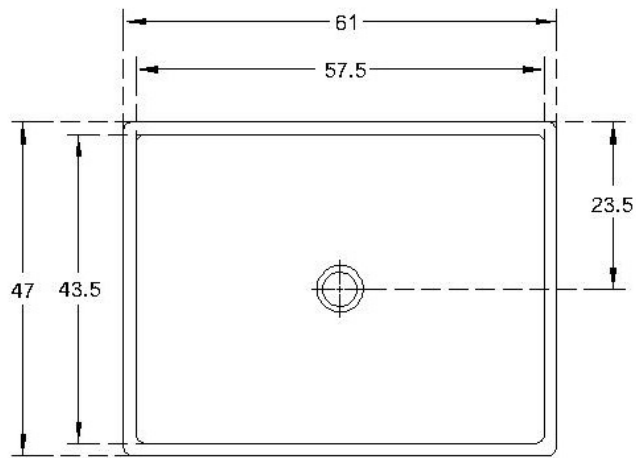

PLAN VIEW



FRONT ELEVATION

CATALOGUE No.: 91043	
ITEM DESCRIPTION: WASH BASIN FONTE (61X47X14.5)	
DRAWN:	UNIT: CM
CHECKED:	SCALE: 1:10
APPROVED:	DRG. No.: WB/151 REV. No.: 0
DATE: 21.11.2009	