


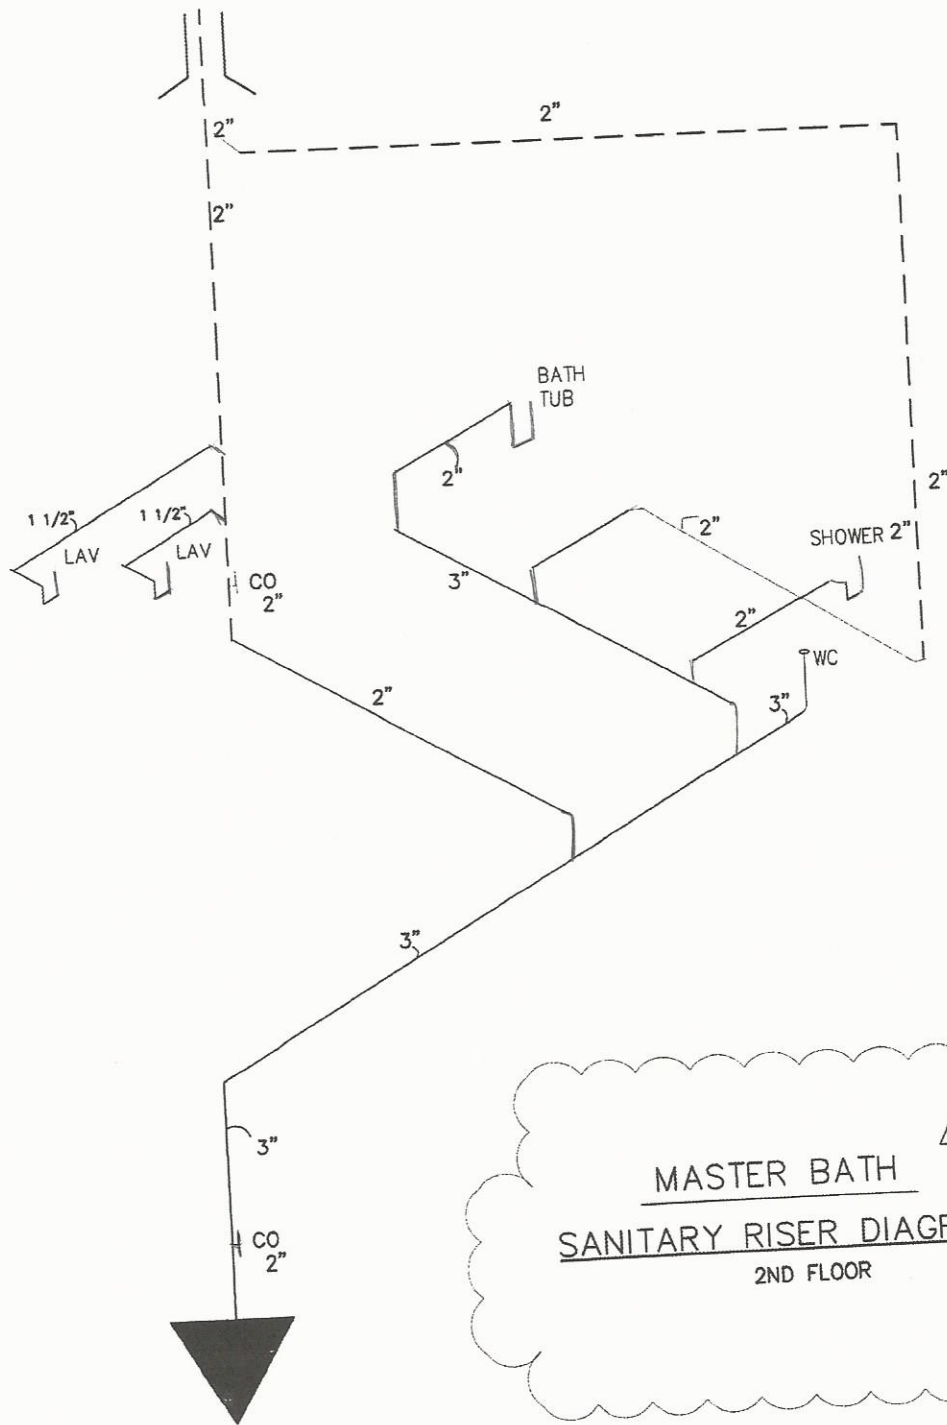

MASTER BATH
SANITARY RISER DIAGRAM
2ND FLOOR