


EGRESS WINDOW UNDER
EXIST. HEADER

EGRESS WINDOW UNDER
EXIST. HEADER

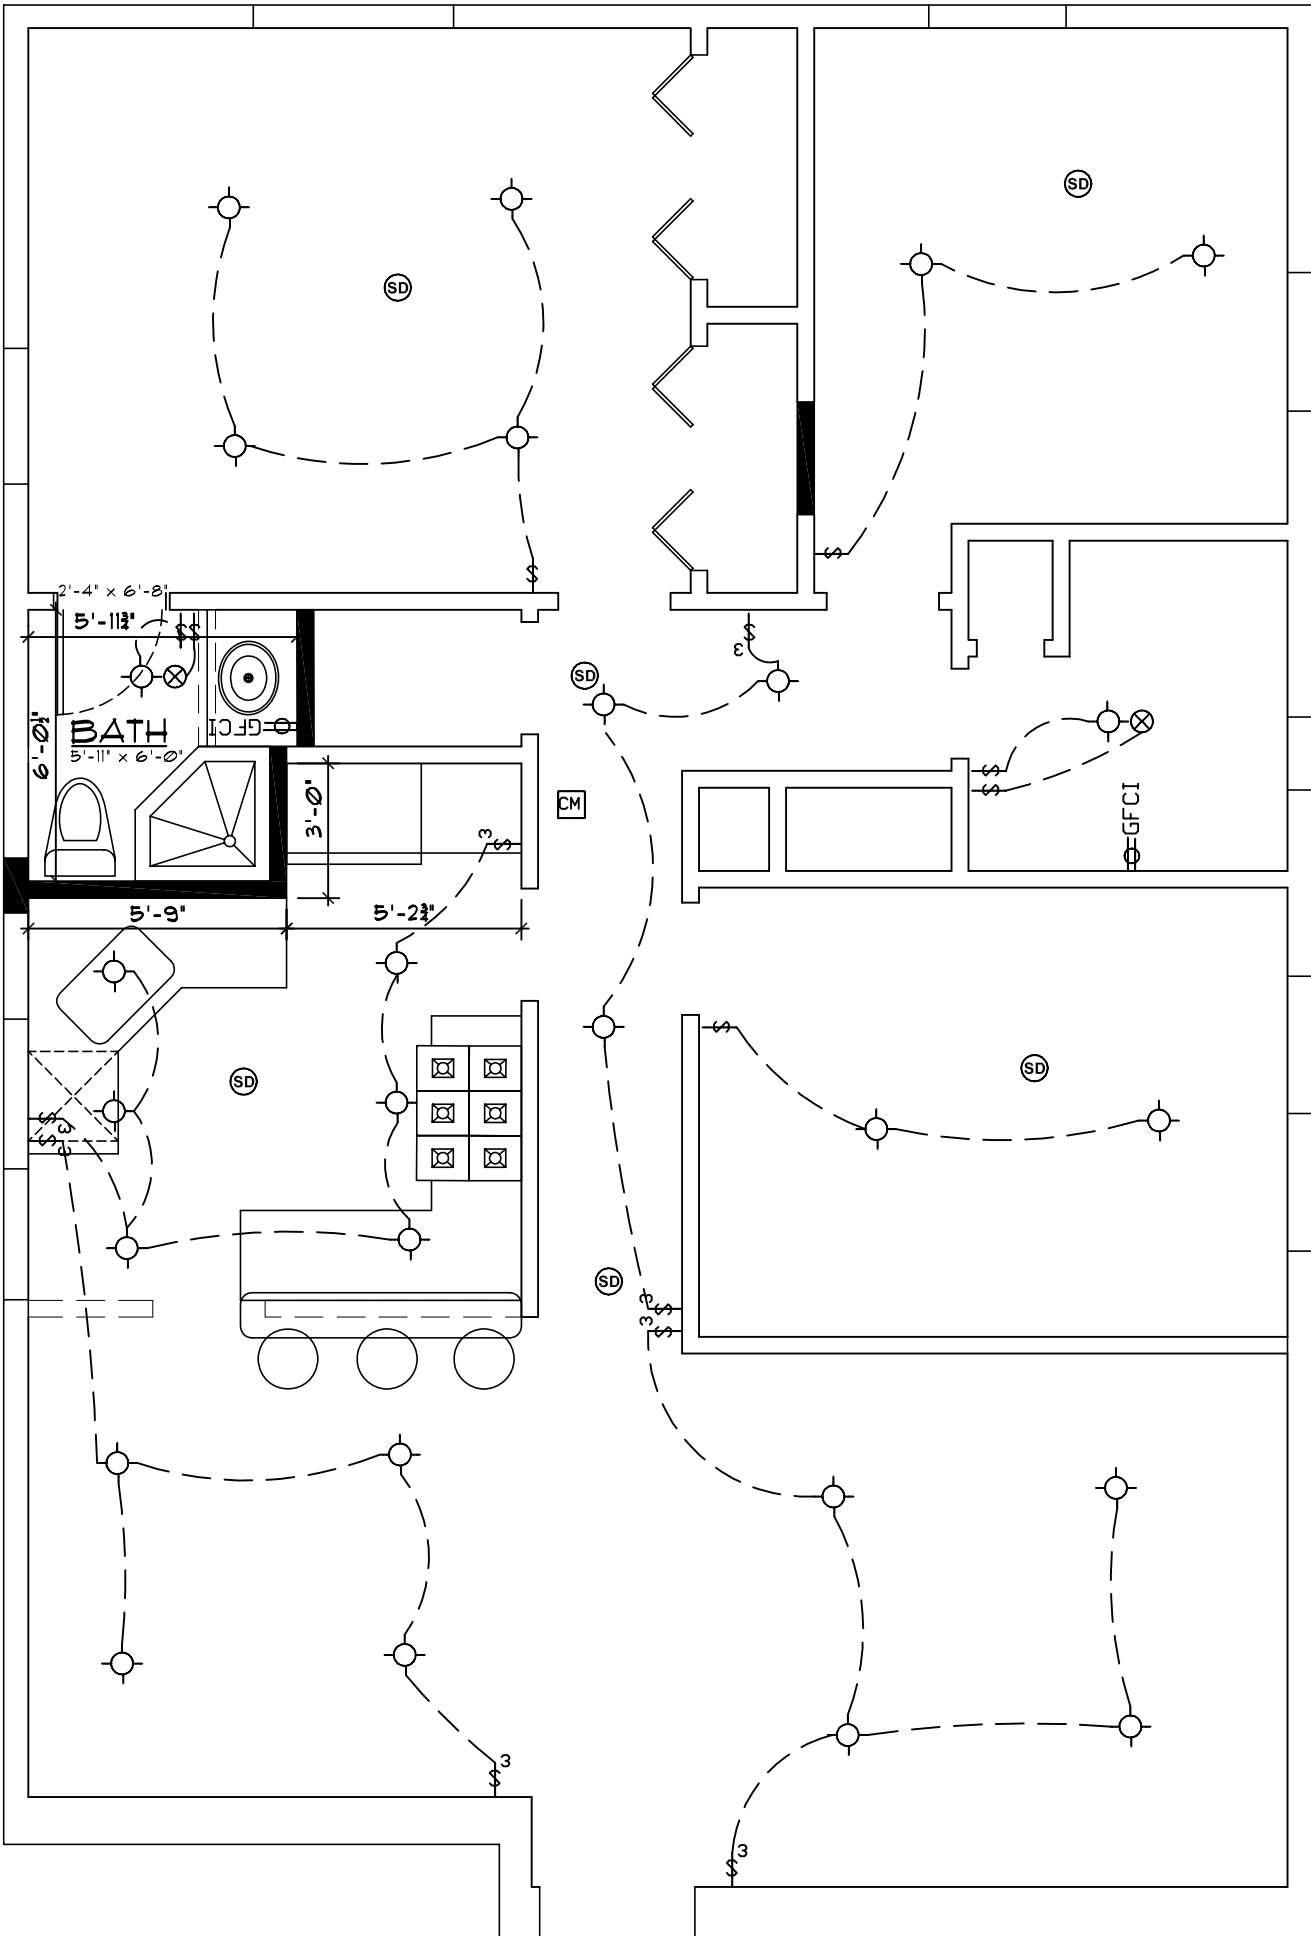

EGRESS WINDOW UNDER
EXIST. HEADER

EGRESS WINDOW UNDER
EXIST. HEADER