

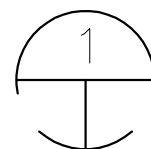
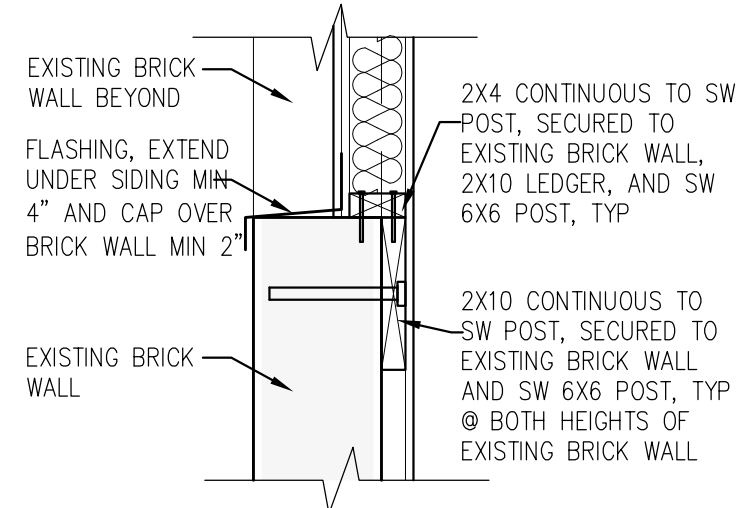
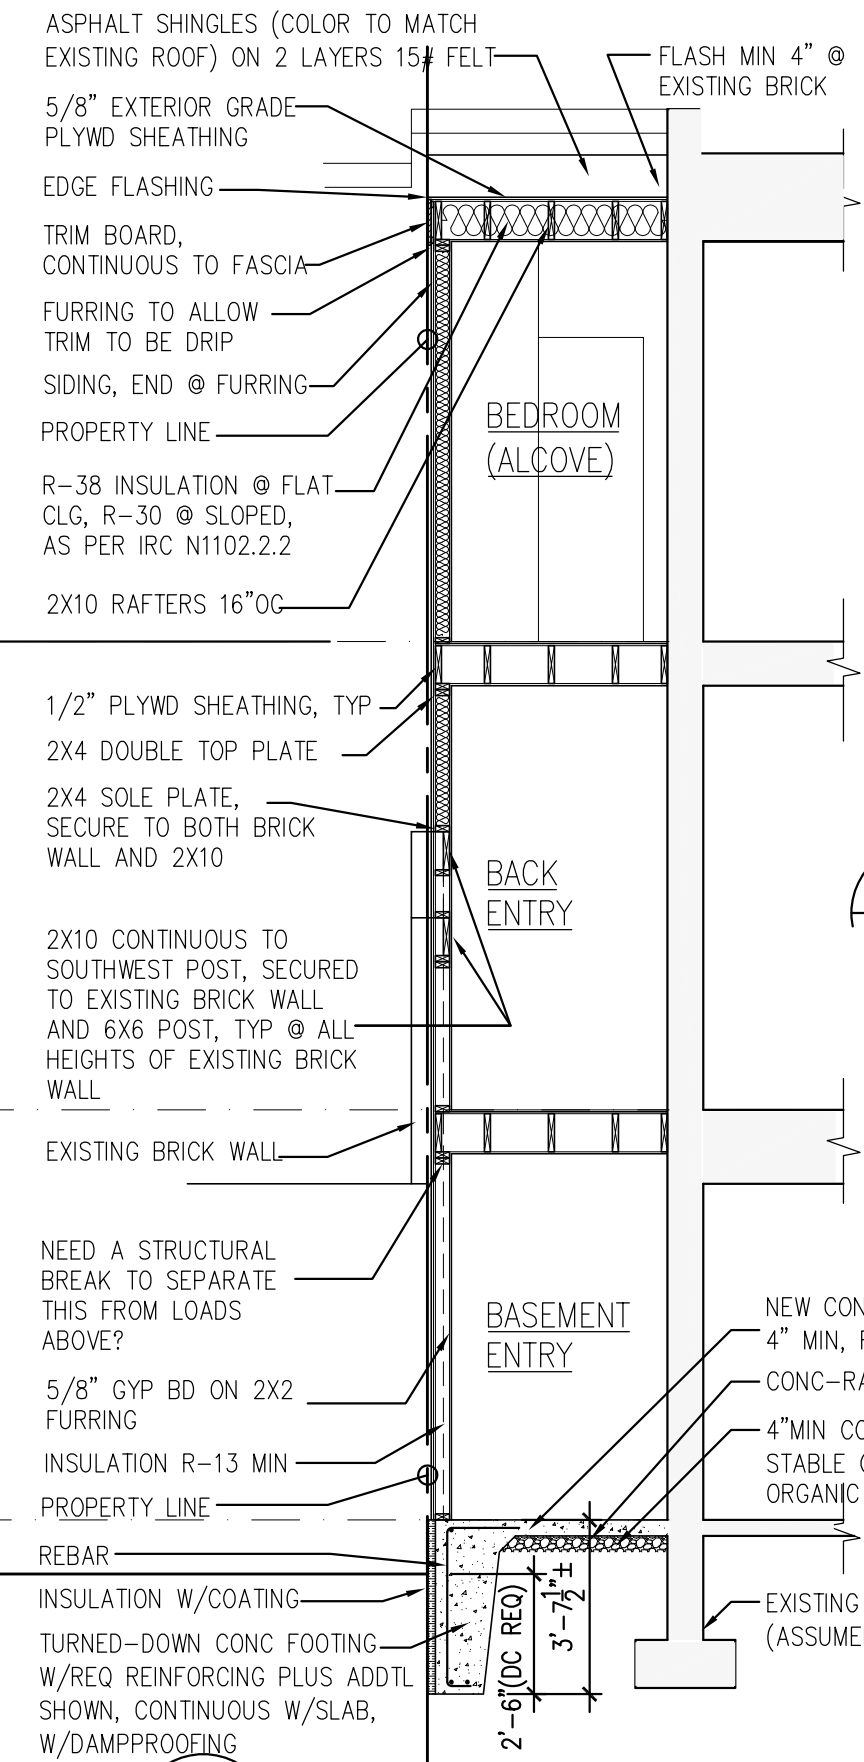
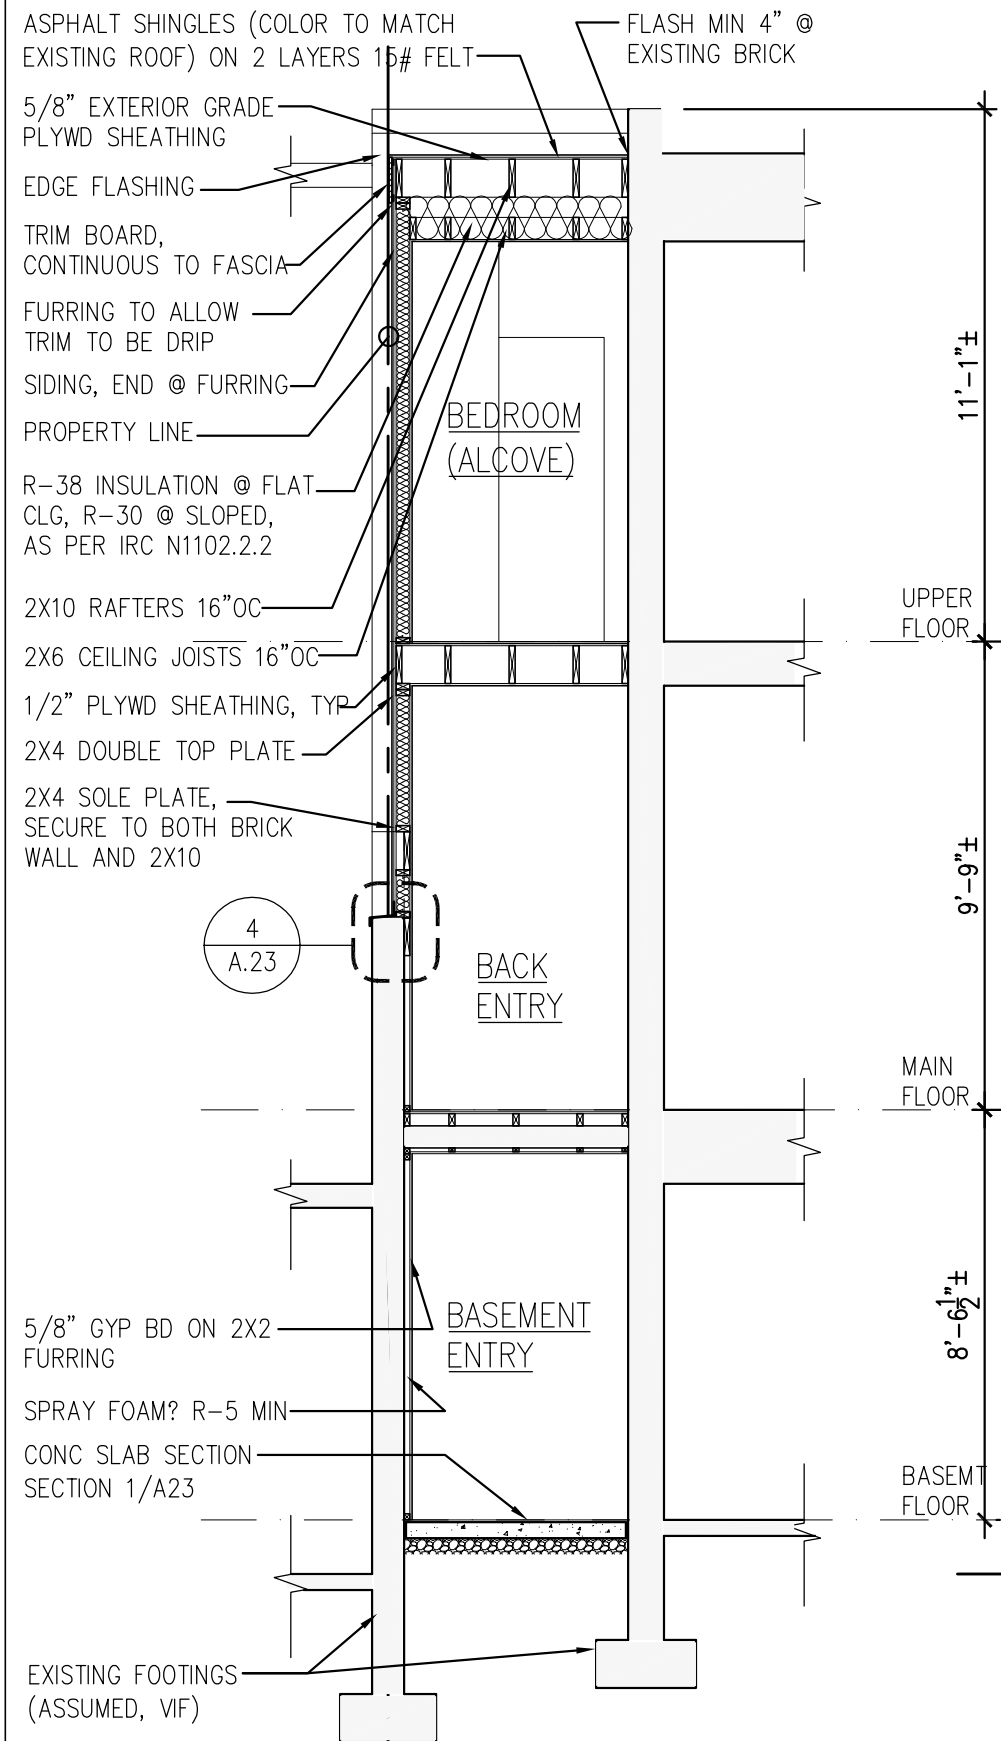


NOTES

SEE NOTES ON PREVIOUS SHEET..

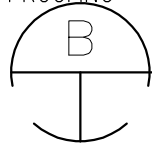

DETAIL: LEDGER BOARD

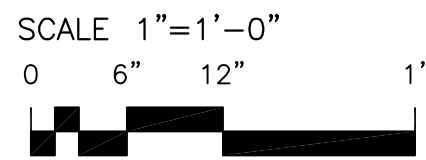

SECTION (EAST/WEST)

