


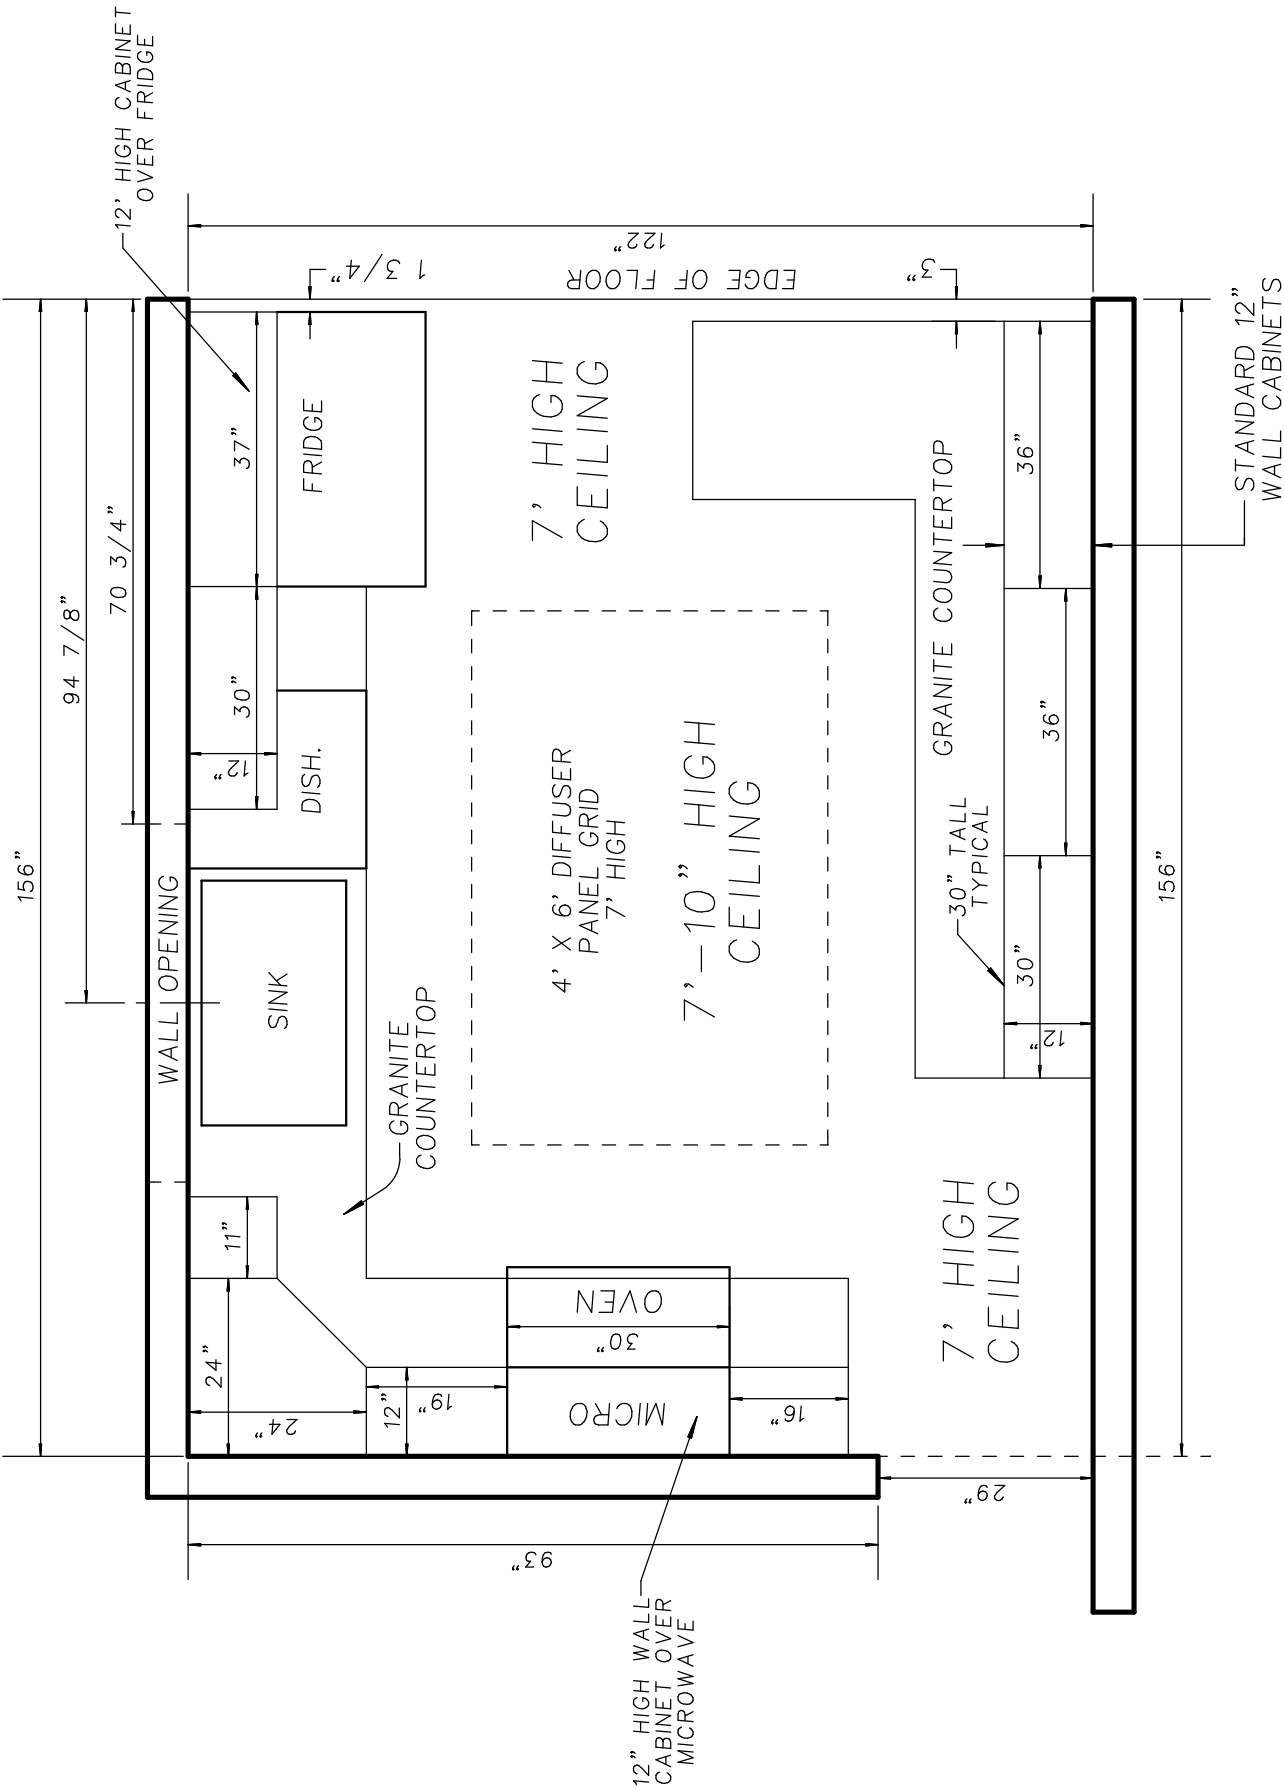

WALL CABINETS

SCALE: 1" = 20'