




-
- Black Plastic Tubing
 Coupling set up for Plastic Tubing
 Reducer Interface to 1/2" copper tubing
 Cold water routed in the structure
 Hot water routed in the structure
- 100' x 40' Building Dimensions
 38' x 20' Section
 21' x 10' Section
 23' x 50' Section
 24'-3" x 19' Section
 24'-3" x 24'-3" Section
 61' x 23' Section
 30' x 25' Section
 12' x 40' Section
- Guest House with Concrete Water Tank
 Feed to Pump
 Pump
 Heater
 Feed to Tank
 Feed to Kitchen & Hose Bib
 Valve & Meter Box -- See Slide
- Measured Fence Line Dimensions:
 206', 88', 138.7', 113', 42', 24'

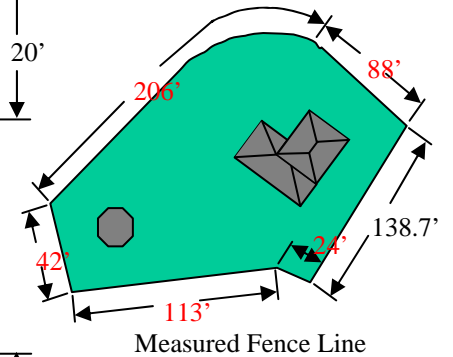


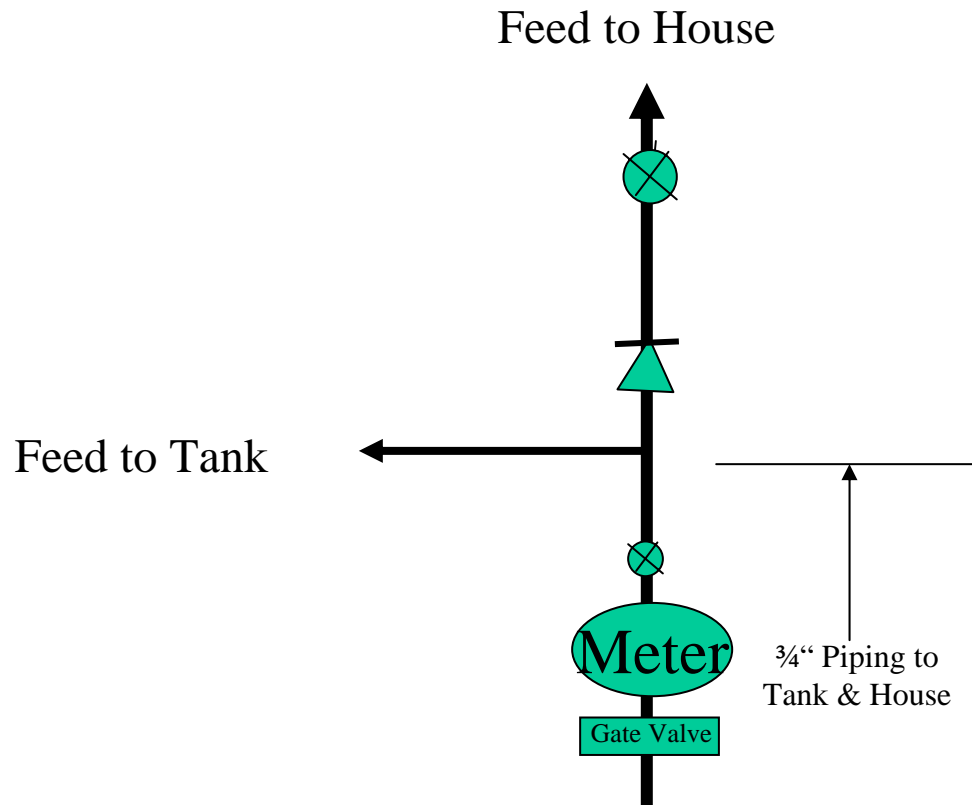

Yard & Meter layout with feed to House and Tank

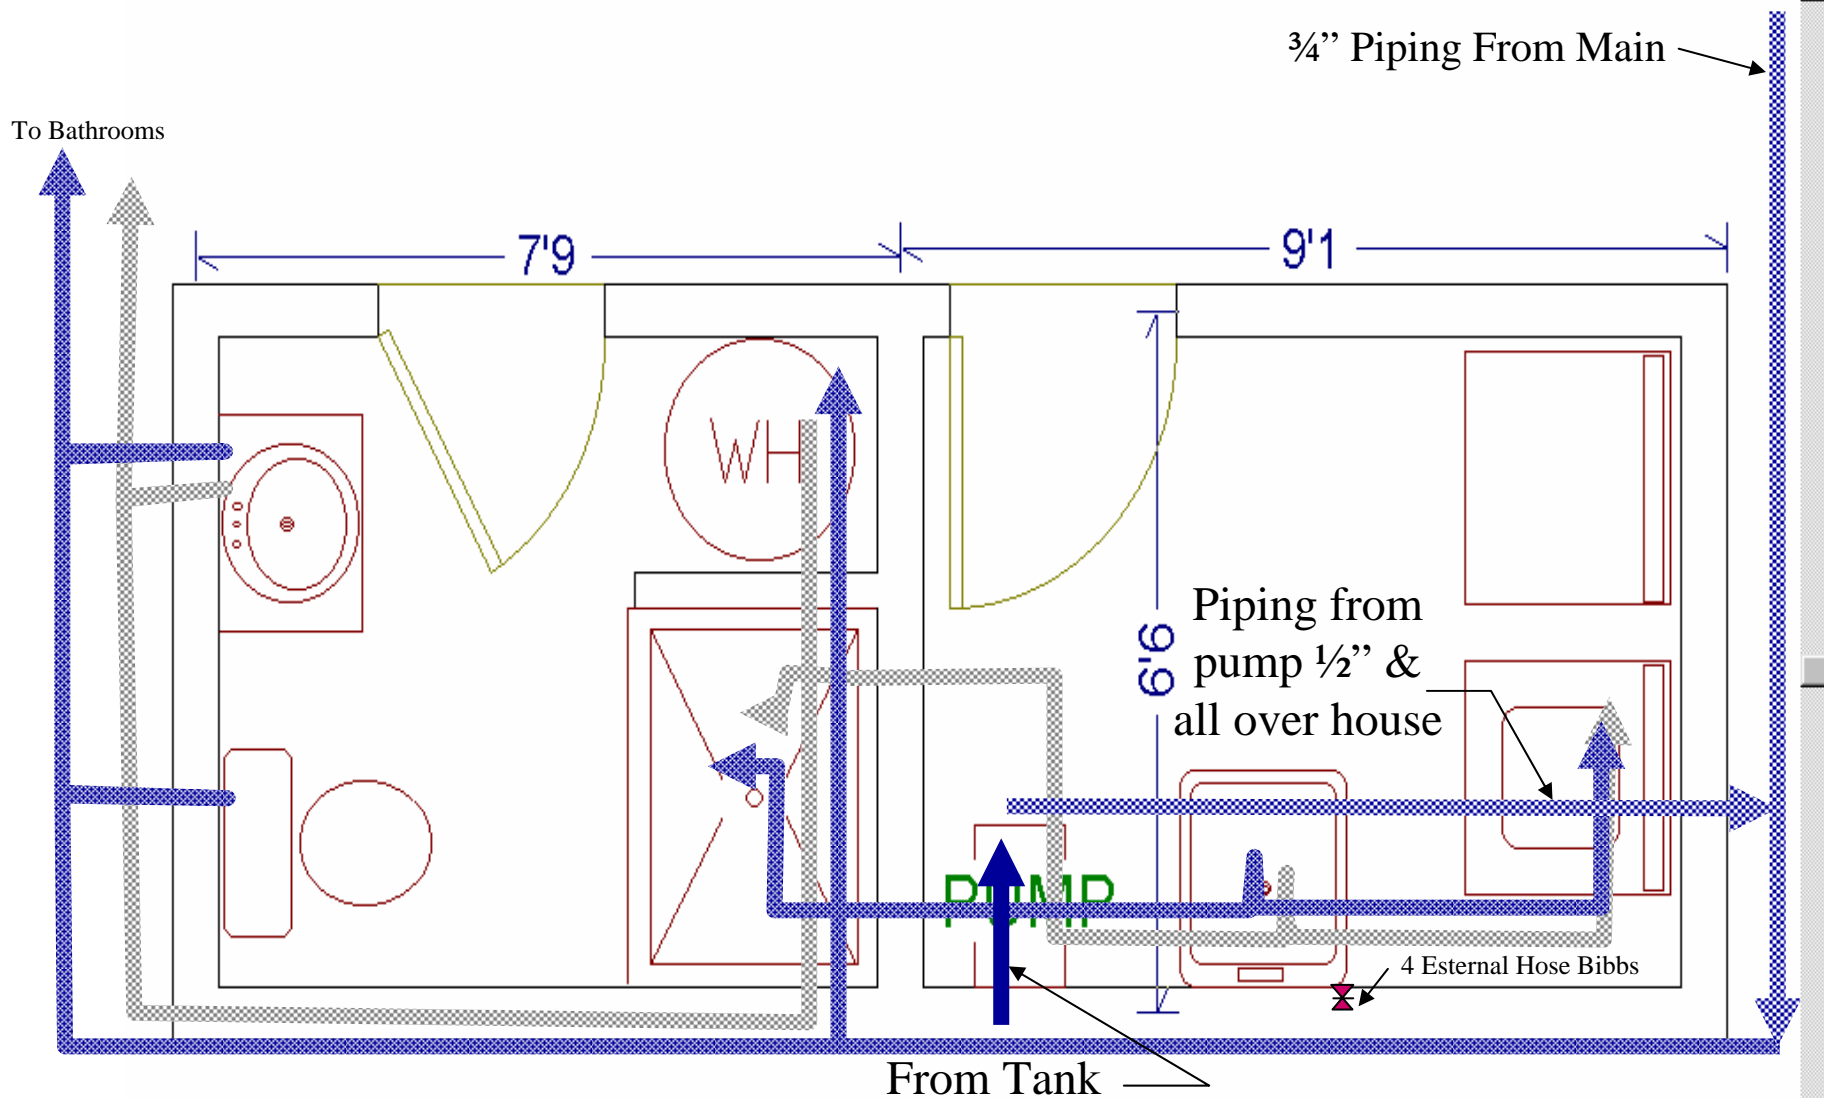

Laundry & Utility Bathroom

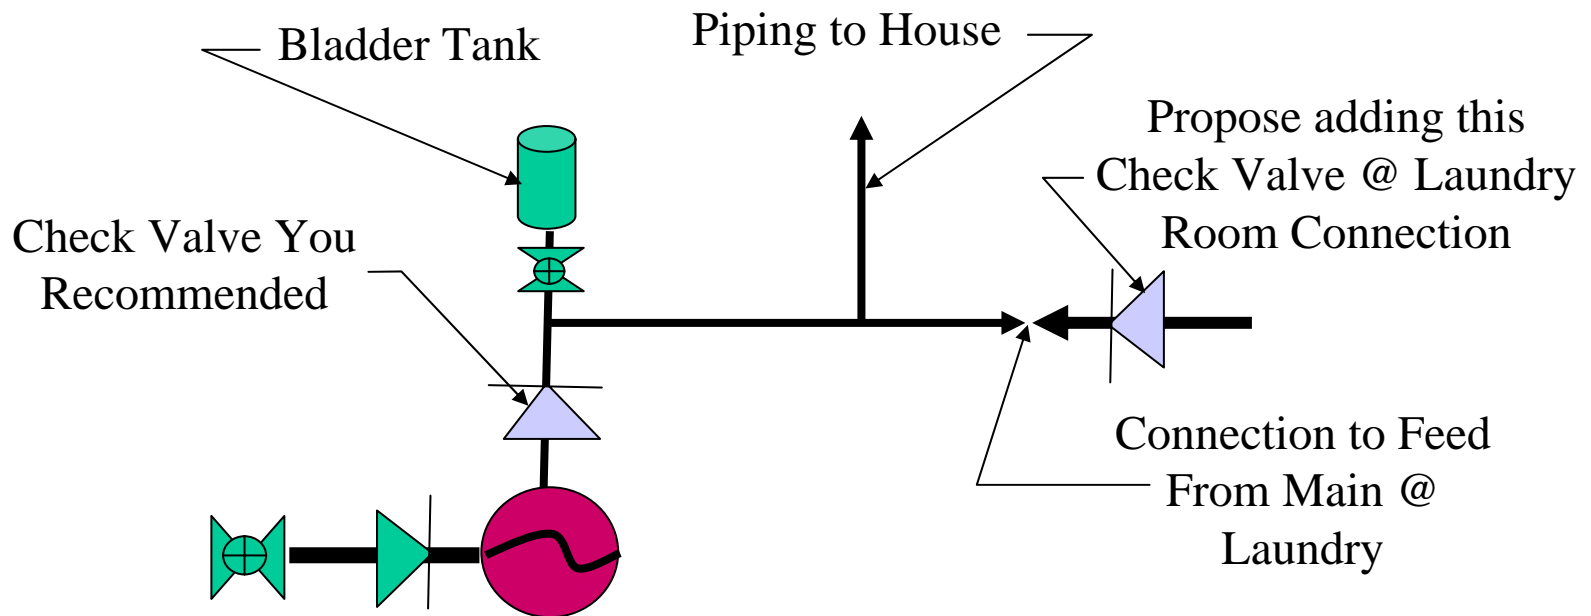

Booster Pump Configuration